
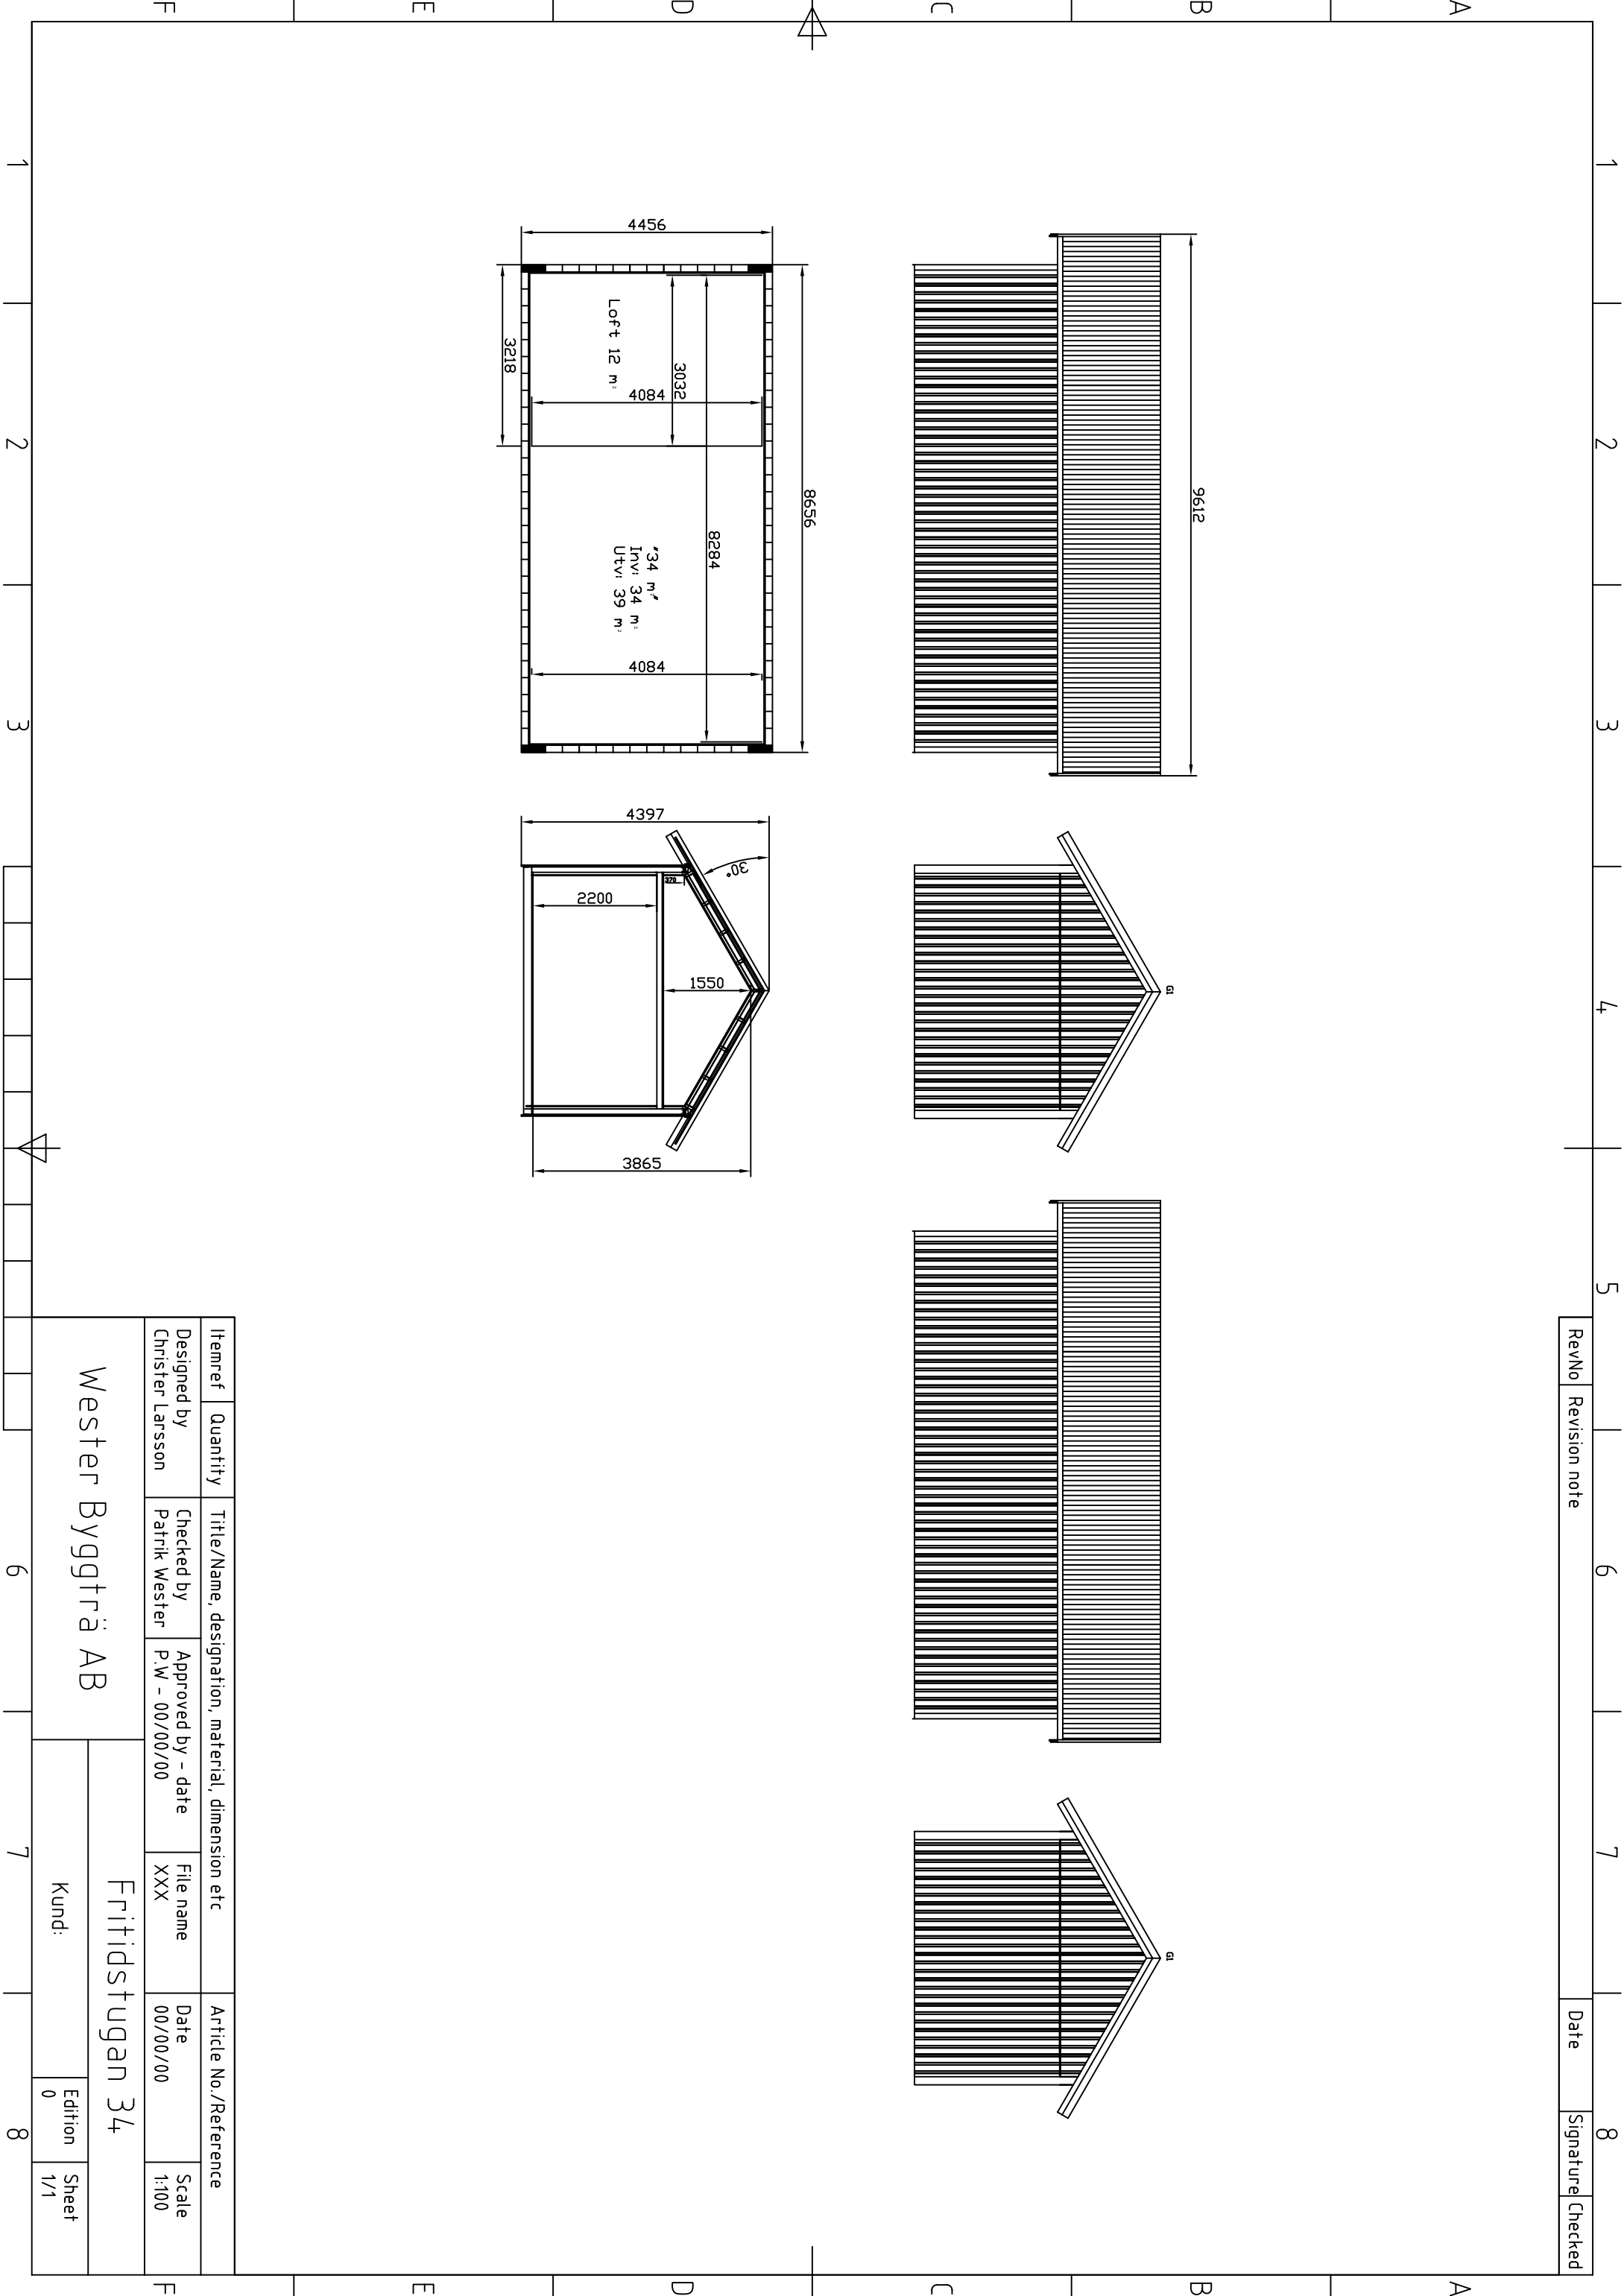
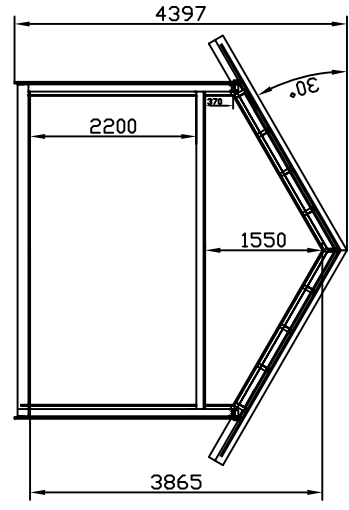
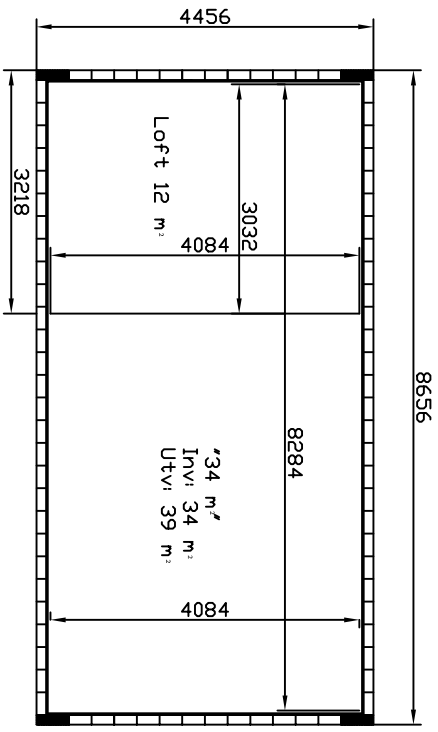
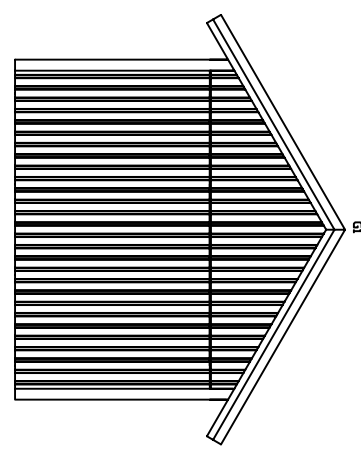
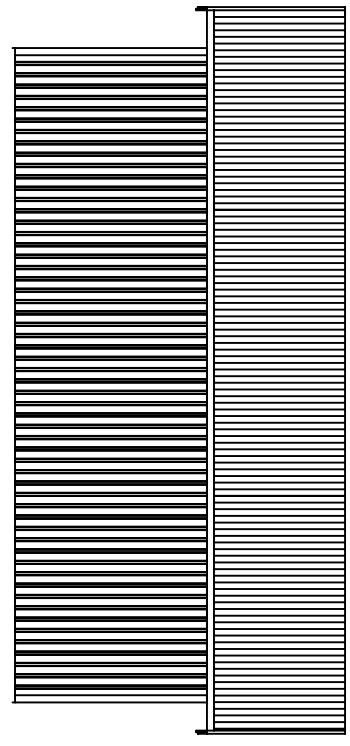
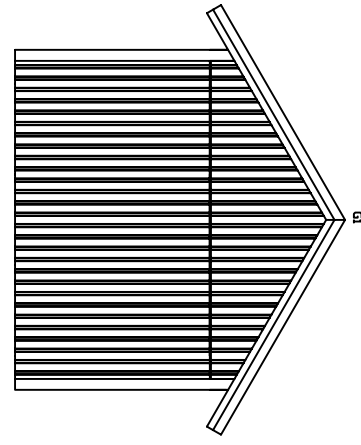


RevNo	Revision note	Date	Signature	Checked
-------	---------------	------	-----------	---------

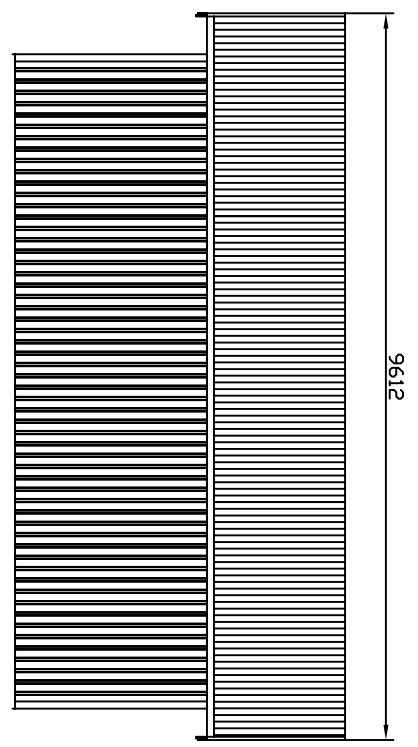

Itemref	Quantity	Title/Name, designation, material, dimension etc	Article No./Reference
Designed by Christer Larsson	Checked by Patrik Wester	Approved by - date P.W - 00/00/00	Date 00/00/00
		File name XXX	Scale 1:100

Wester Byggrä AB		Fritidstugan 34	
Kund:		Edition 0	Sheet 1/1